


# POLISHER INSTALLATION

## STANDARD BAY LAYOUT

THE STANDARD BAY LAYOUT SHOWS STANDARD DIMENSIONS FOR A NEWLY CONSTRUCTED POLISHER SITE IF EXISTING SITE OF PROPOSAL HAS SMALLER DIMENSIONS THAN SHOWN PLEASE CALL BROADWAY EQUIPMENT CO. FOR A PROPOSED DIMENSION BAY LAYOUT.

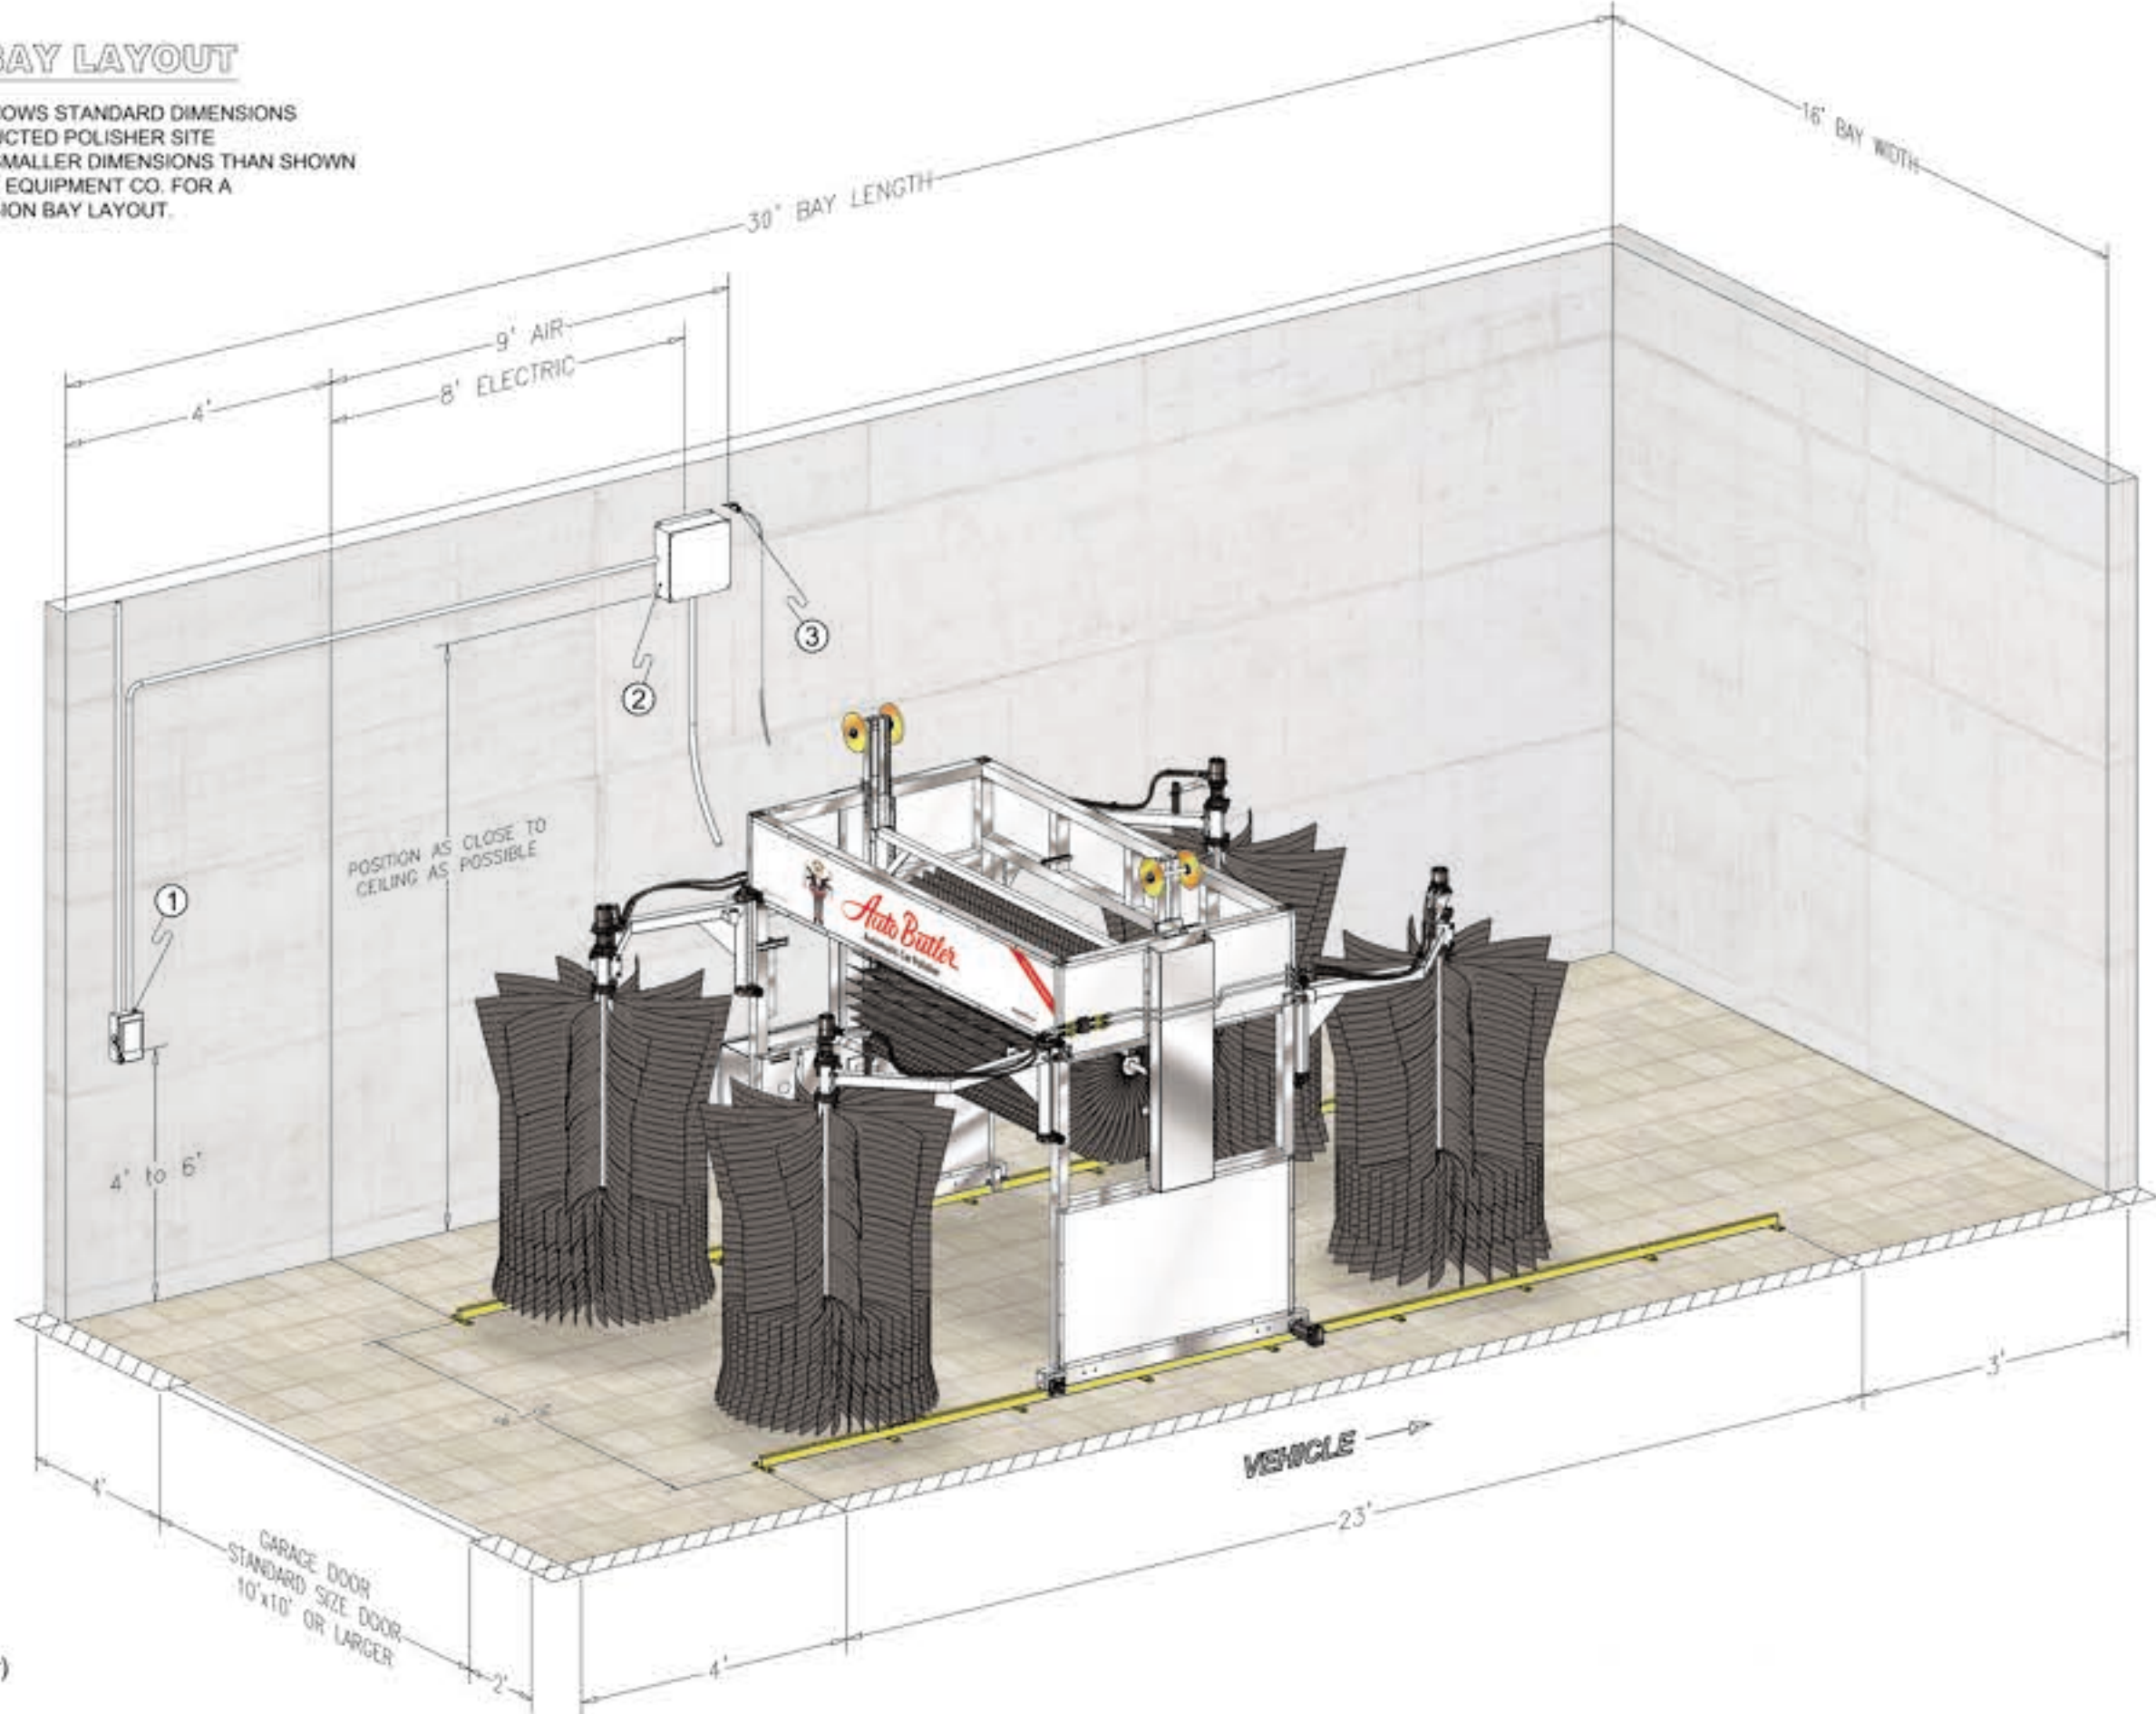

### MACHINE DIMENSIONS

OVERALL HEIGHT = 10'-6"  
 OVERALL WIDTH = 6'-1"  
 (Excluding Arms)  
 OVERALL LENGTH = 12'-1"  
 (Excluding Arms)

### TRACK DIMENSIONS

WIDTH = 9'-9" (Center to Center)  
 LENGTH = 23'-0"